
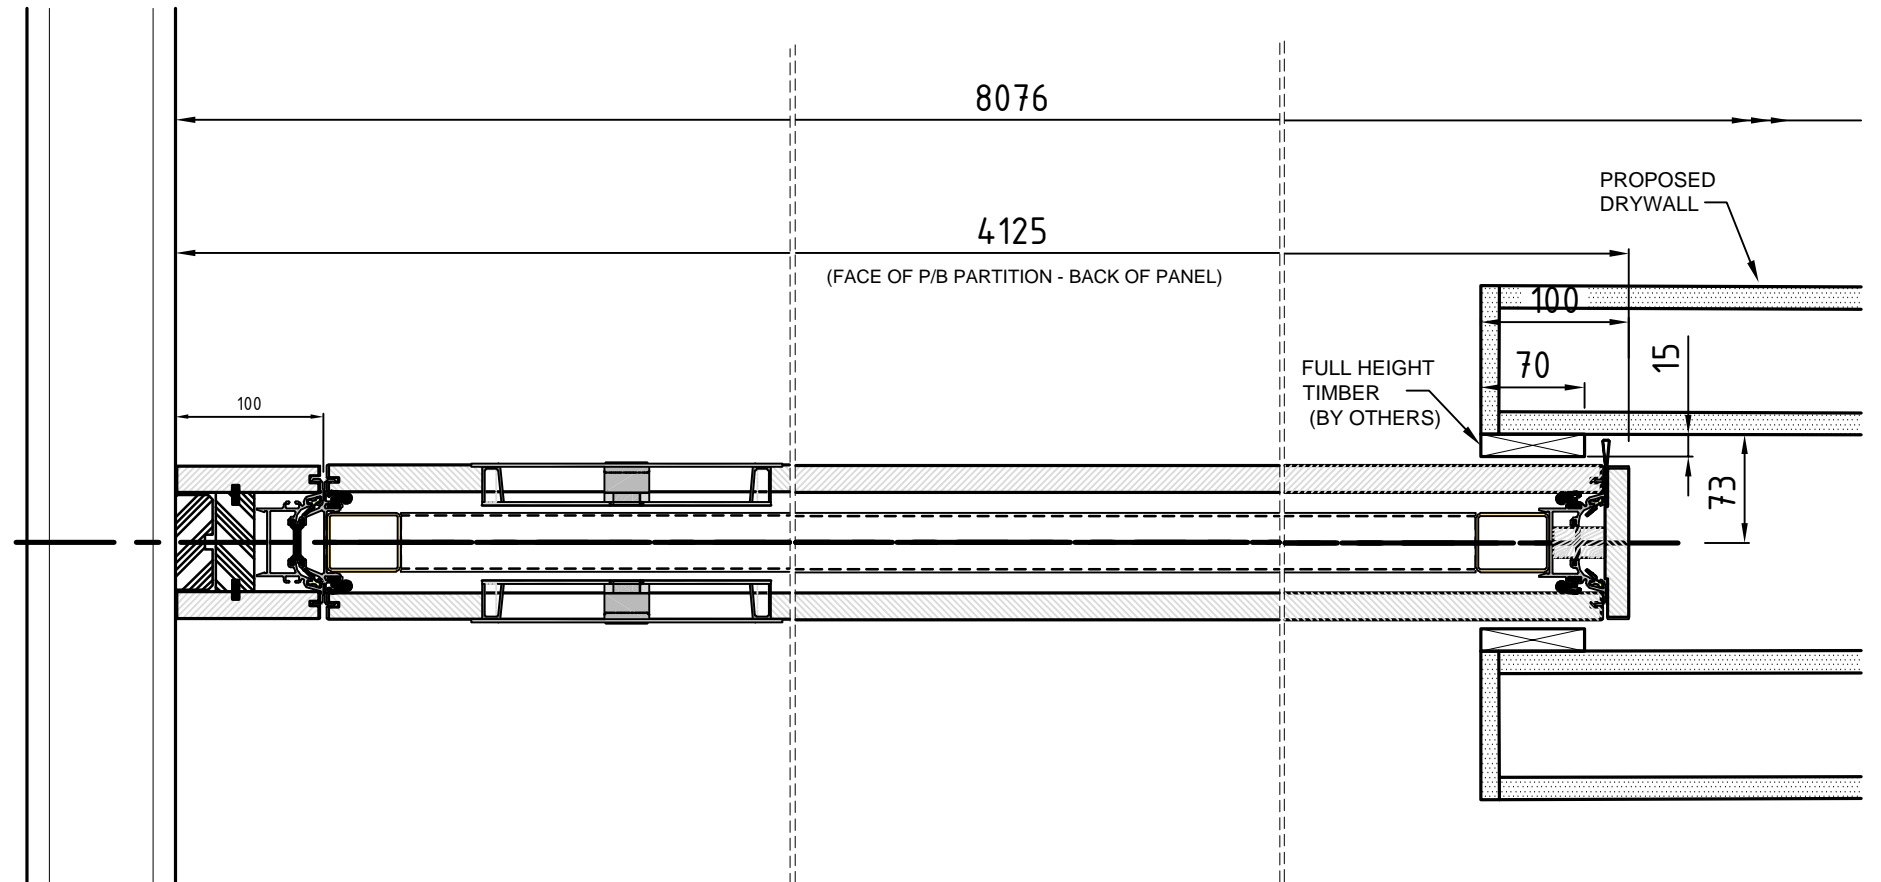


DETAIL TO SUIT STRUCTURAL ENGINEERS REQUIREMENT

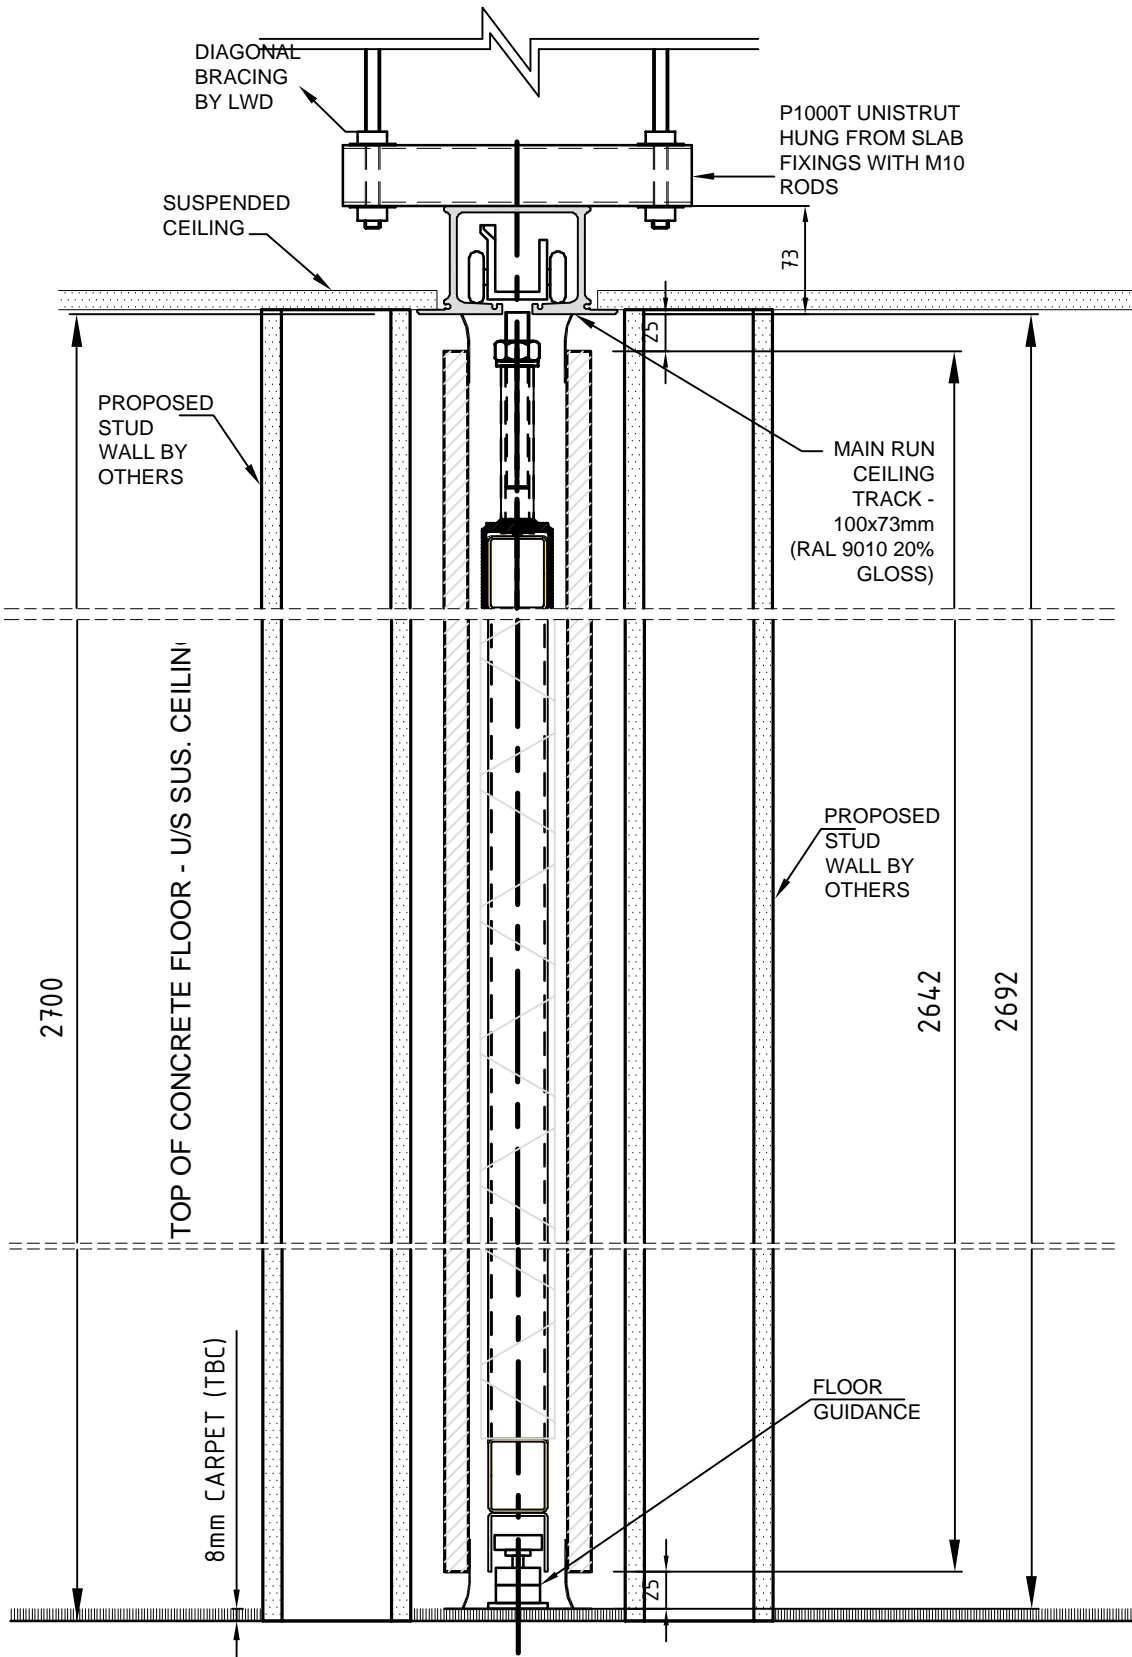

**London Wall Design Ltd**  
 63 Barwell Business Park  
 Leatherhead Road  
 Chessington, Surrey KT9 2NY  
 Tel : +44 (0) 20 8391 8750  
 Fax : + 44 (0) 20 8391 8751  
 E-Mail : Technical@londonwall.co.uk

1 x WALL STANCHIONS STANDARD (WSS)	
1 x SLIDE PANEL	
Total Weight: -	Weight per M: -
Finish: TBA	
Type: SLIDE	Edge Profiles: CONCEALED SAA

Operation points indicated by: N/A
Fire Rating: None
Operation Type: Manual
Sound Reduction Rw: N/A

Rev	Revision	Name	Date
-	-	-	-

Job Ref:	-
Drg. title:	TYPE SLIDE: FIXINGS AND SECTIONS
Project No.:	-
Manager:	-
Drg.No:	SL-116
Drawn:	-
Date:	-
Scale:	@A