


TYPE SLIDE: ELEVATION

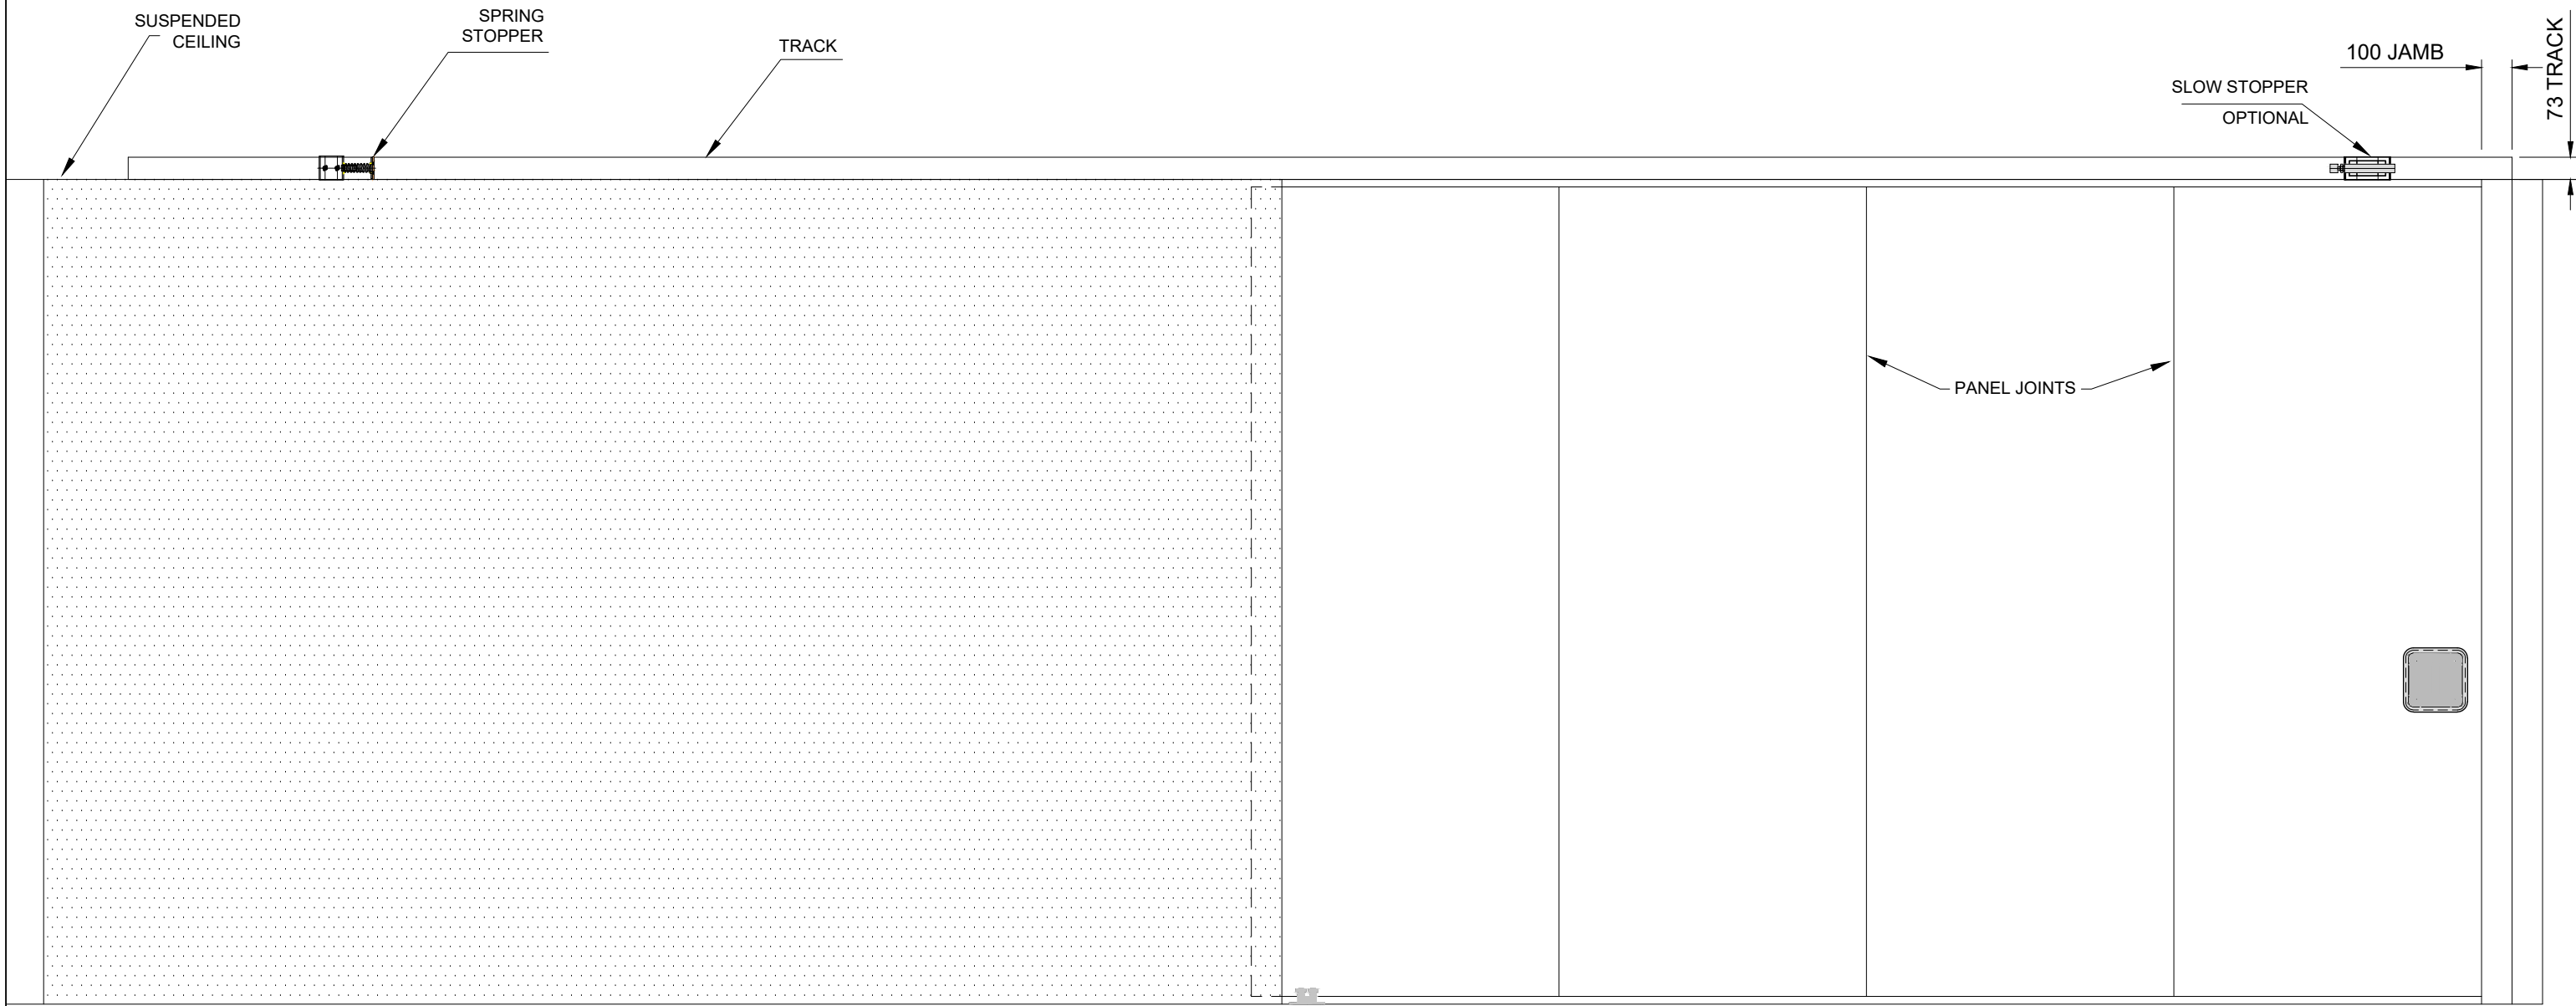

PROPOSED DRY WALL

FLOOR GUIDANCE

PANEL JOINTS

SLOW STOPPER
OPTIONAL

100 JAMB

73 TRACK



LONDON WALL

London Wall Design Ltd

Tel : +44 (0) 20 8391 8750

www.londonwall.co.uk

E-Mail : Sales@londonwall.co.uk

DRG. NO.: SL117