
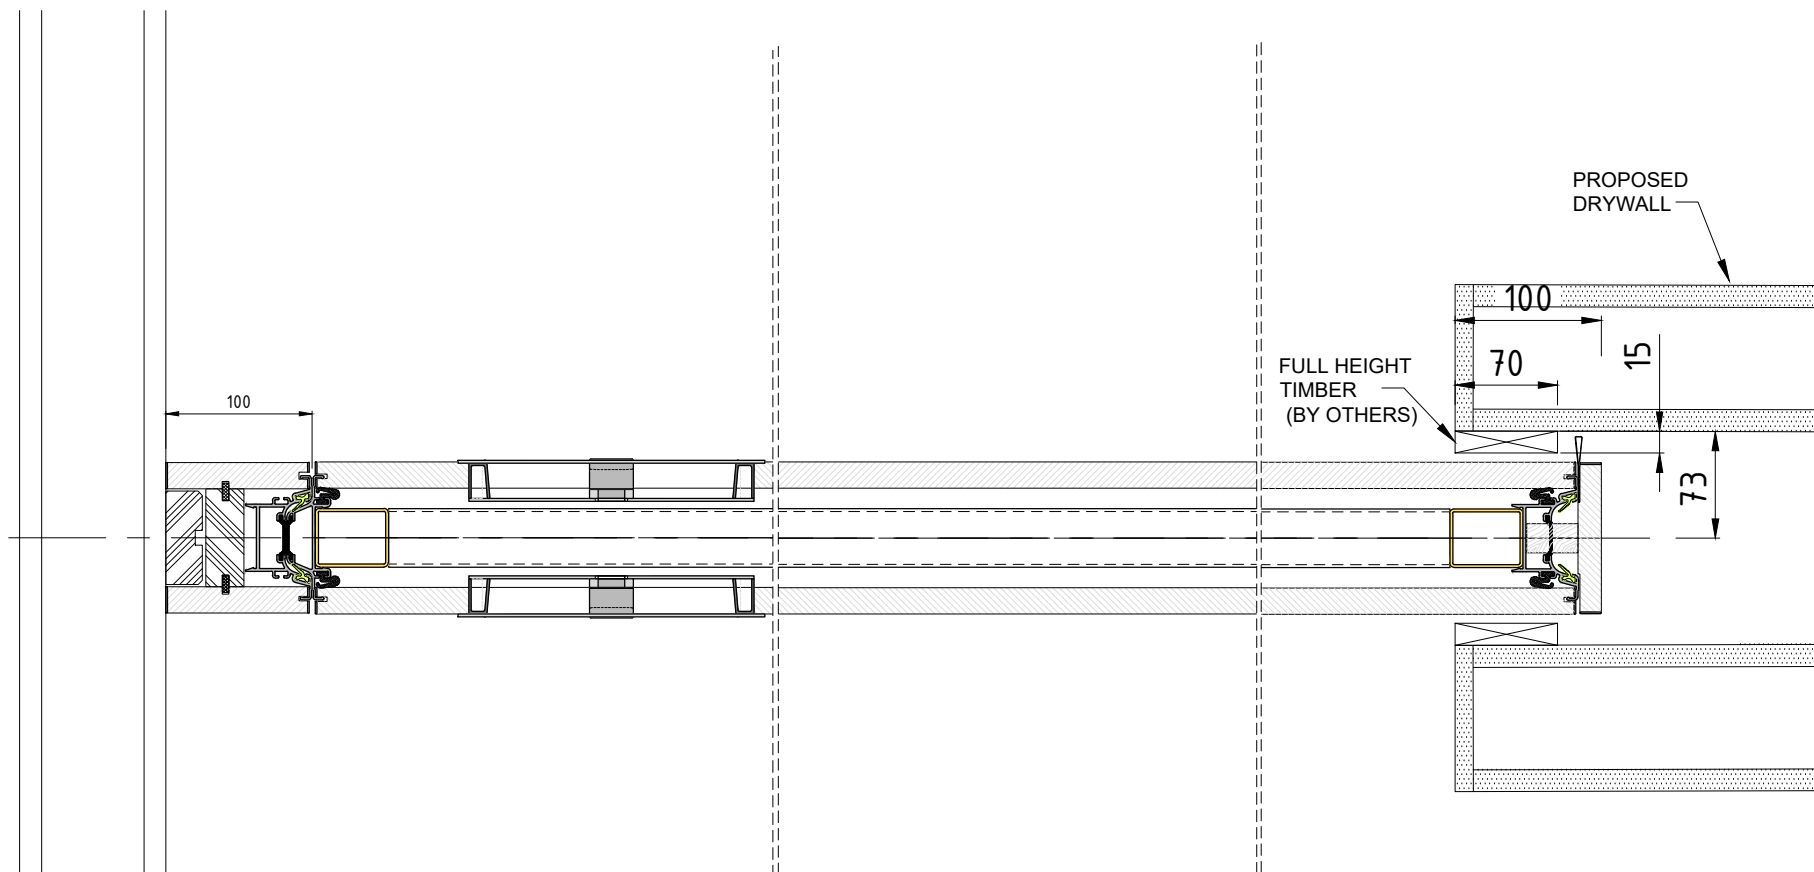


# TYPE SLIDE: SECTION DETAIL

DETAIL TO SUIT STRUCTURAL ENGINEERS REQUIREMENT

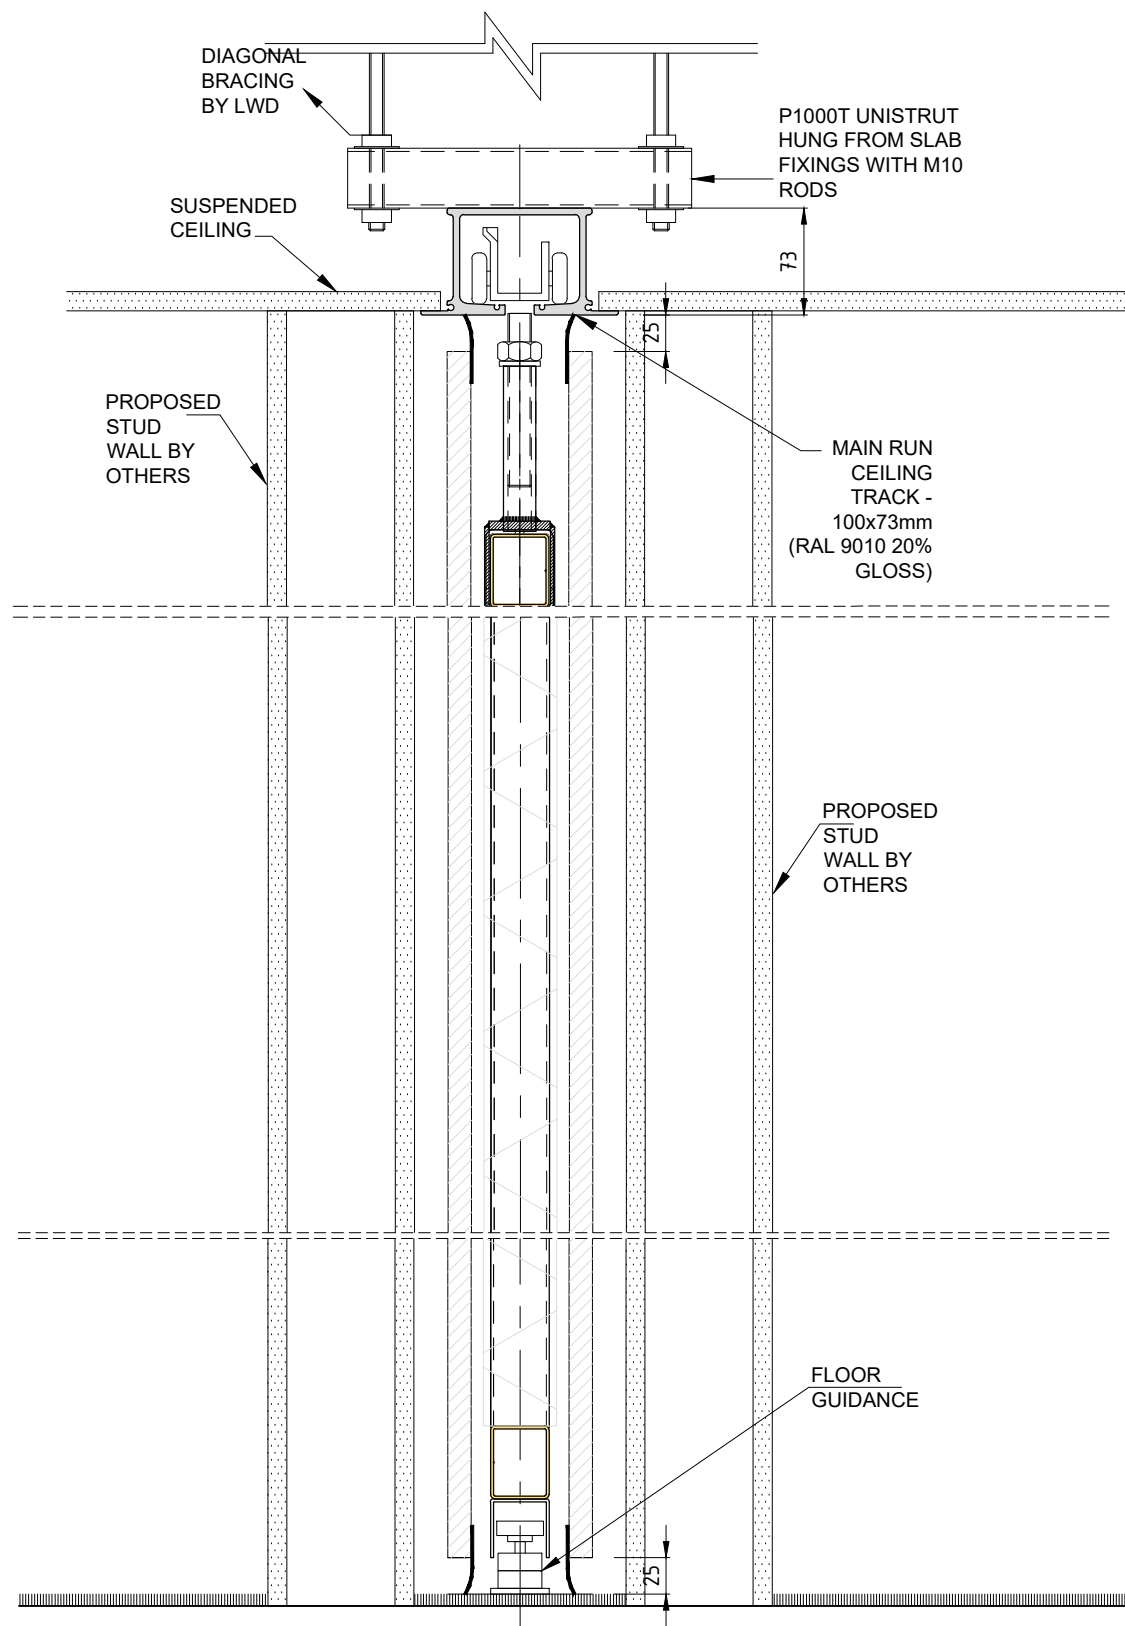

LONDON WALL  
London Wall Design Ltd  
Tel : +44 (0) 20 8391 8750  
www.londonwall.co.uk  
E-Mail : Sales@londonwall.co.uk

DRG. NO.: SL116